




PROPOSED FRONT ELEVATION scale 1:75

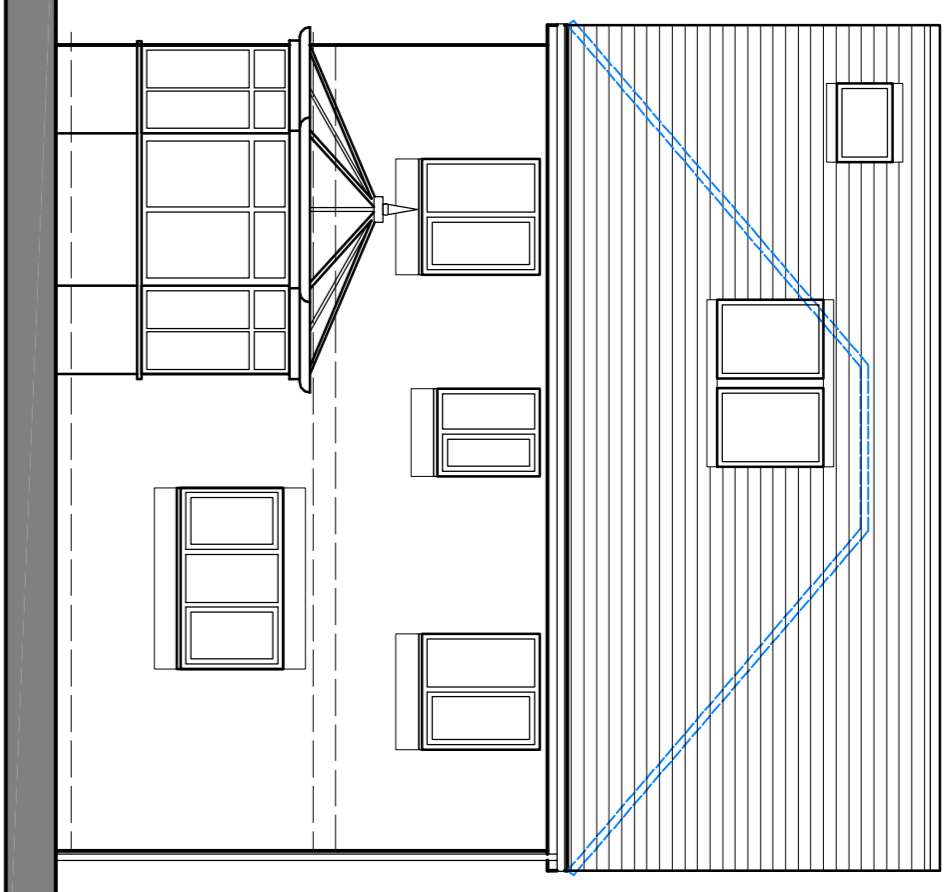


PROPOSED REAR ELEVATION scale 1:75

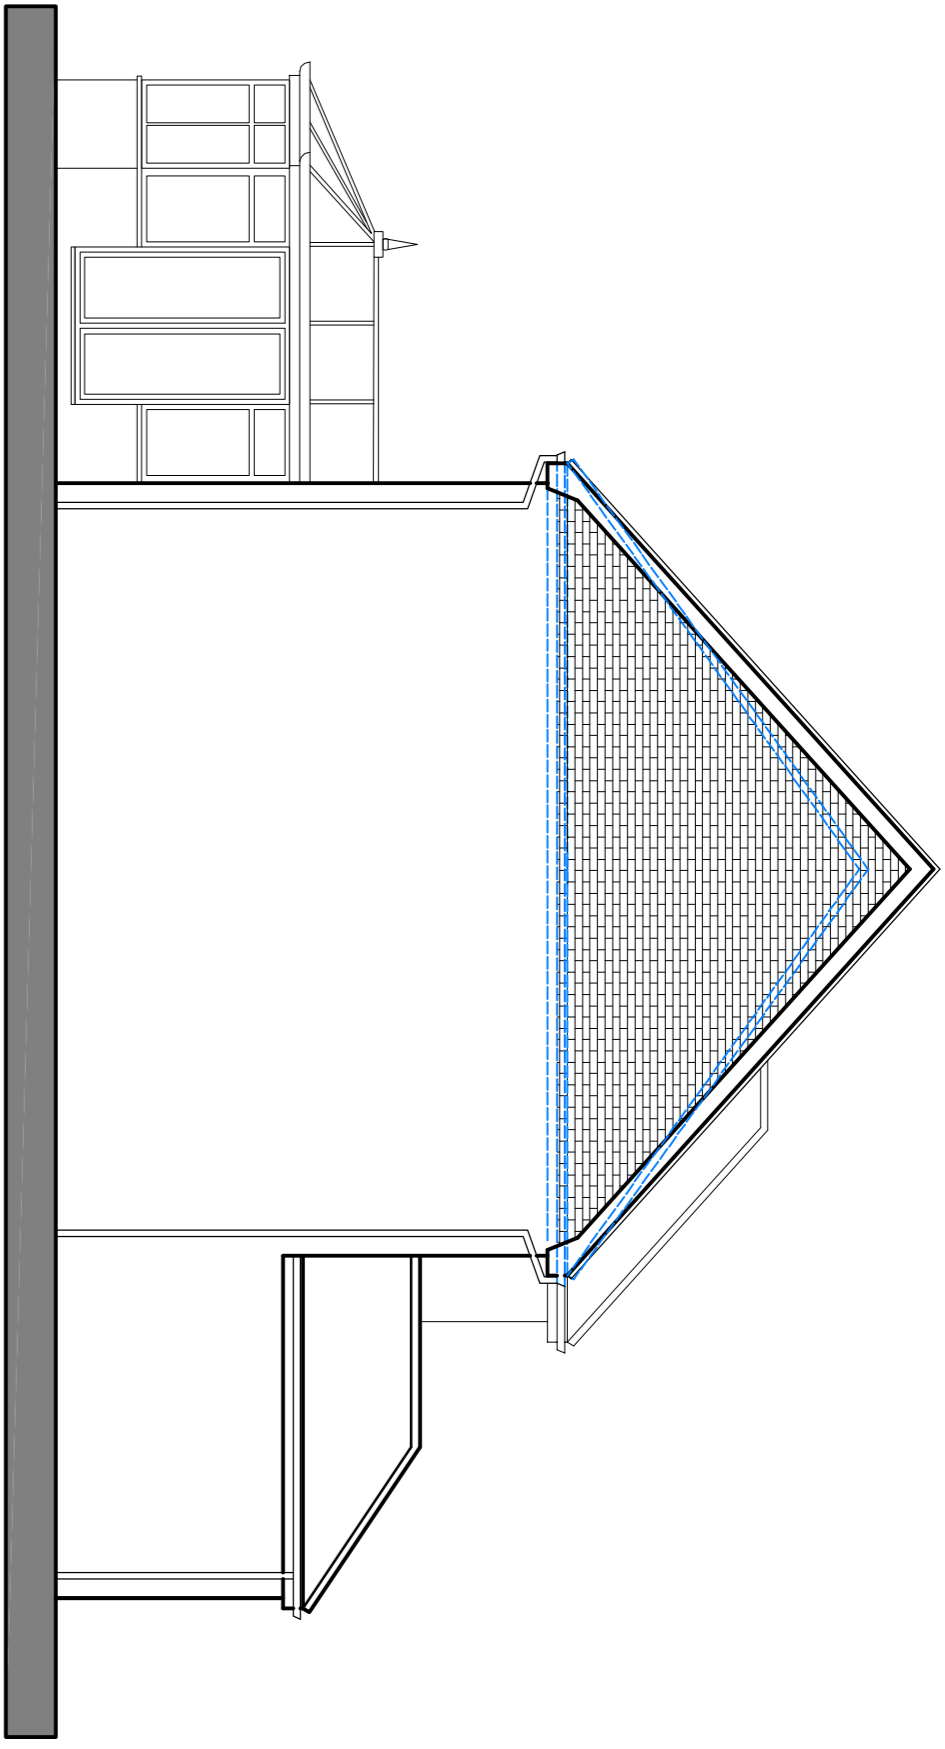


PROPOSED SIDE ELEVATION scale 1:75

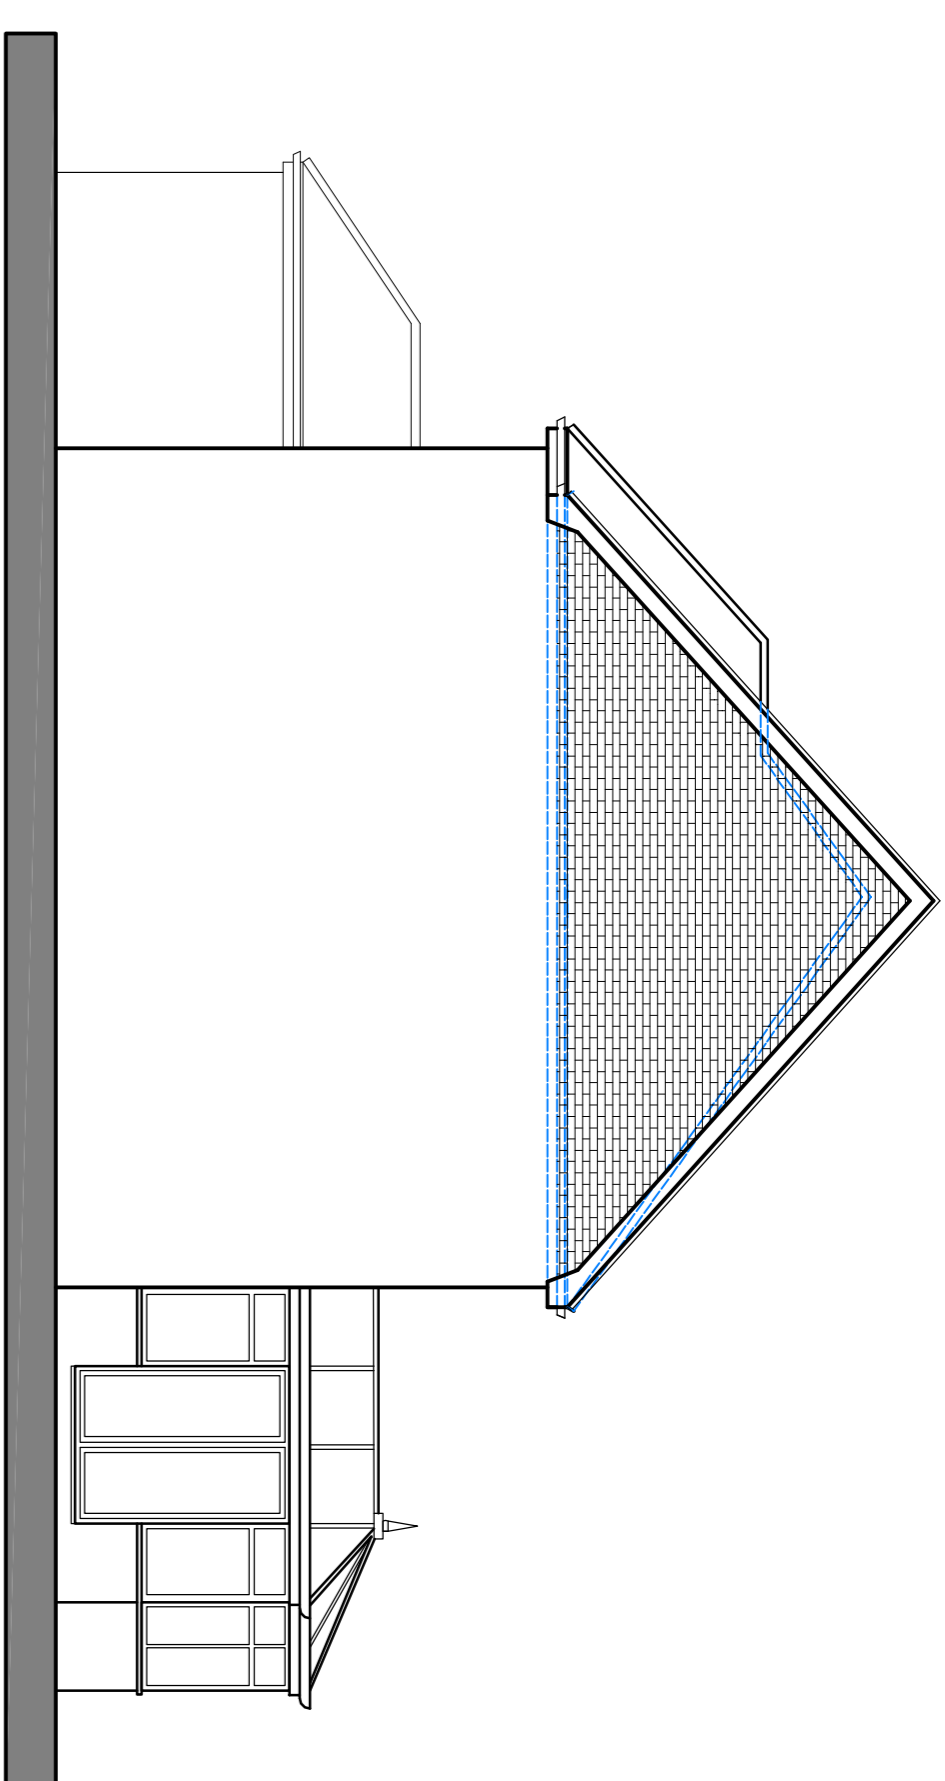


PROPOSED SIDE ELEVATION scale 1:75

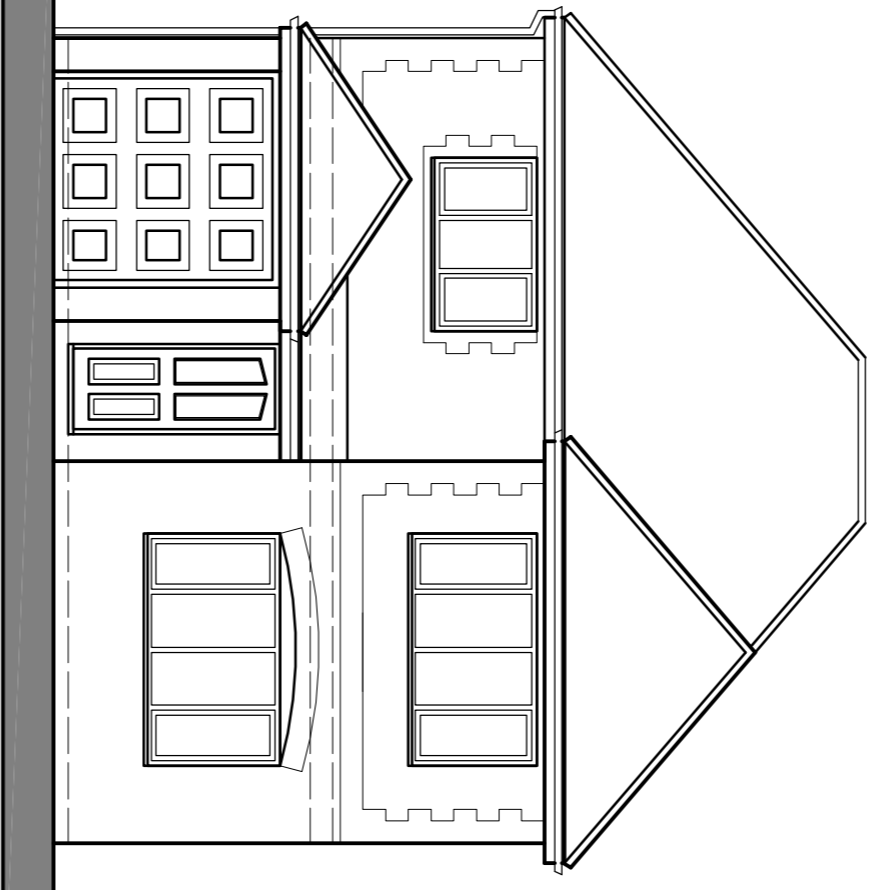


EXISTING FRONT ELEVATION scale 1:75

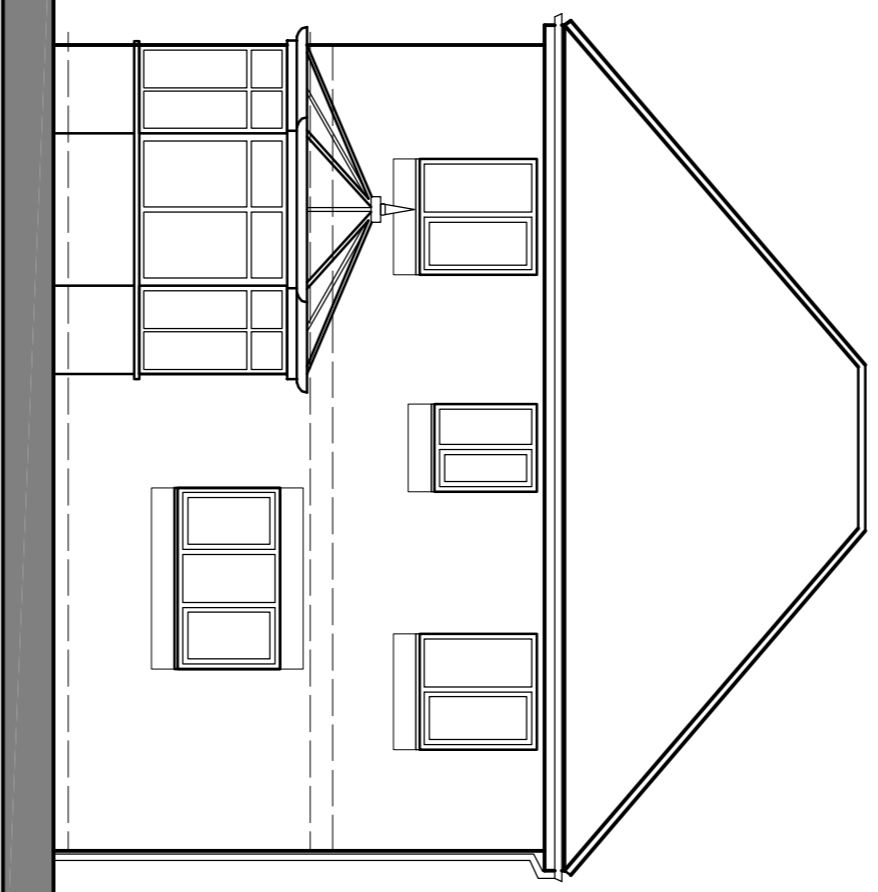


EXISTING REAR ELEVATION scale 1:75

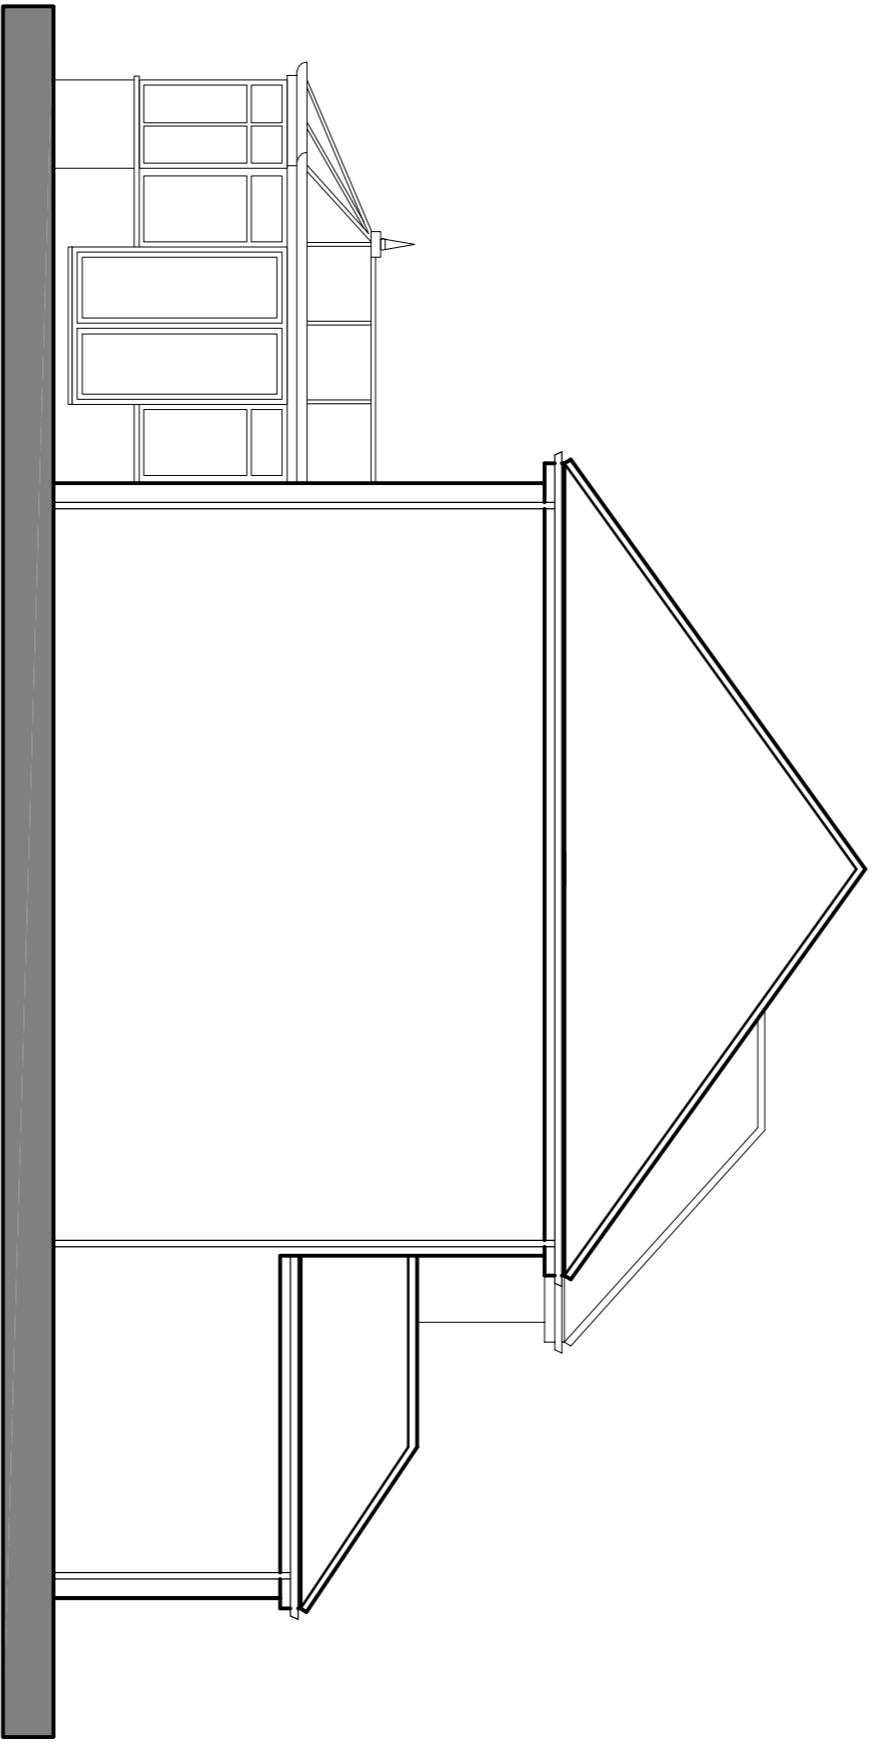


EXISTING SIDE ELEVATION scale 1:75

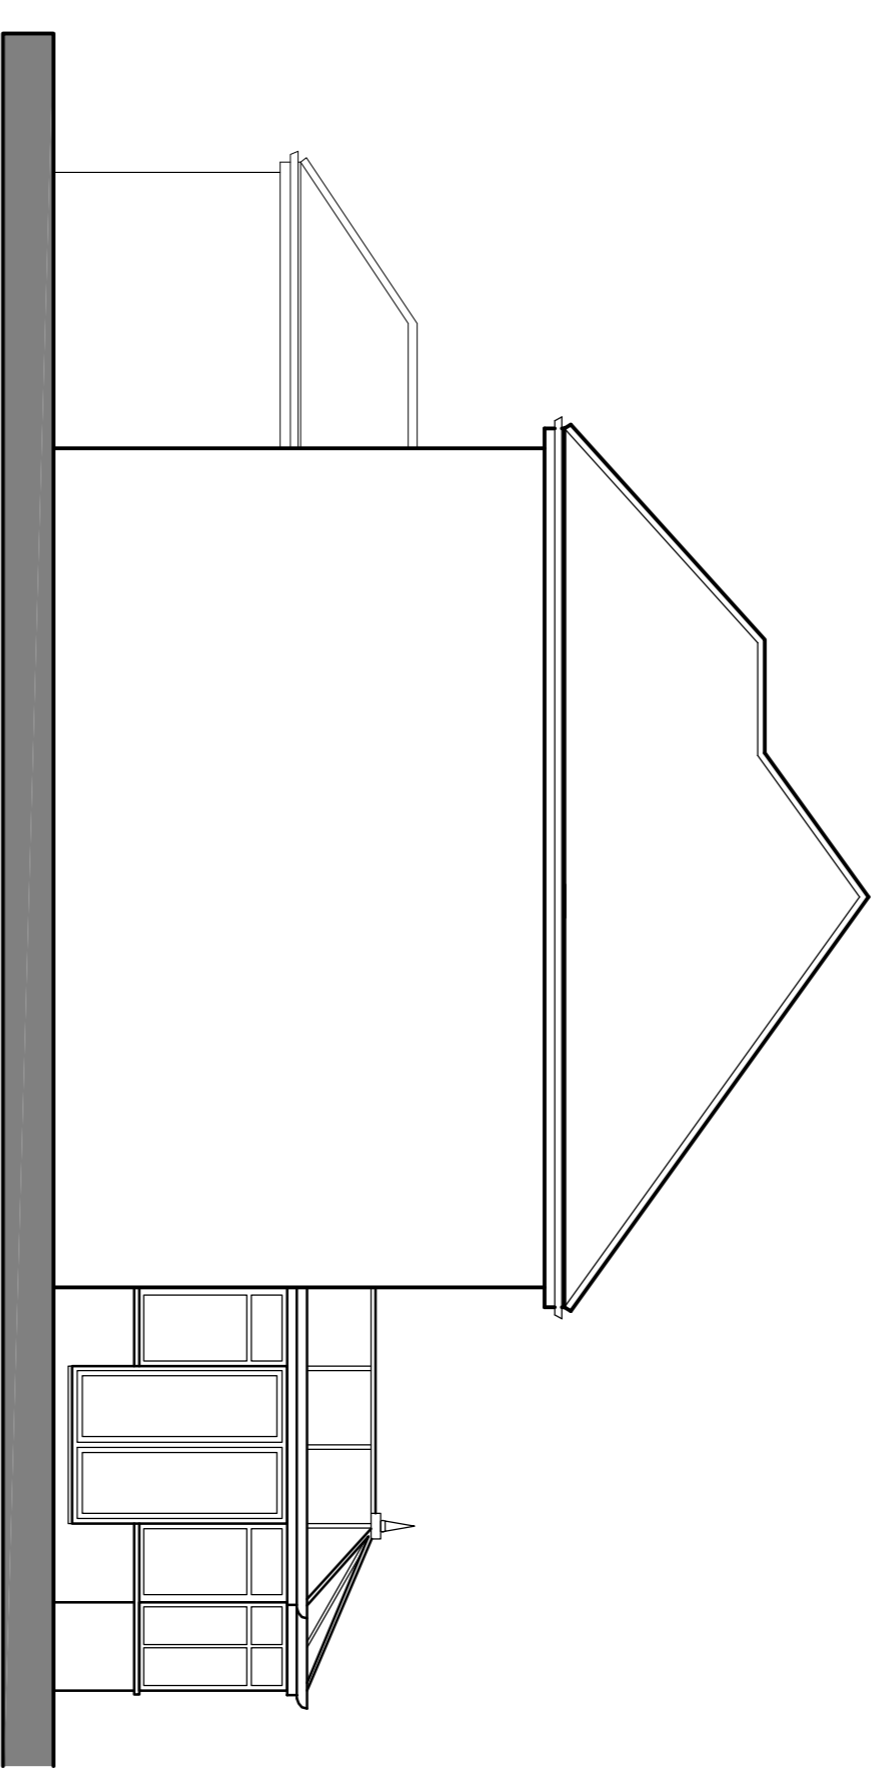

EXISTING SIDE ELEVATION scale 1:75

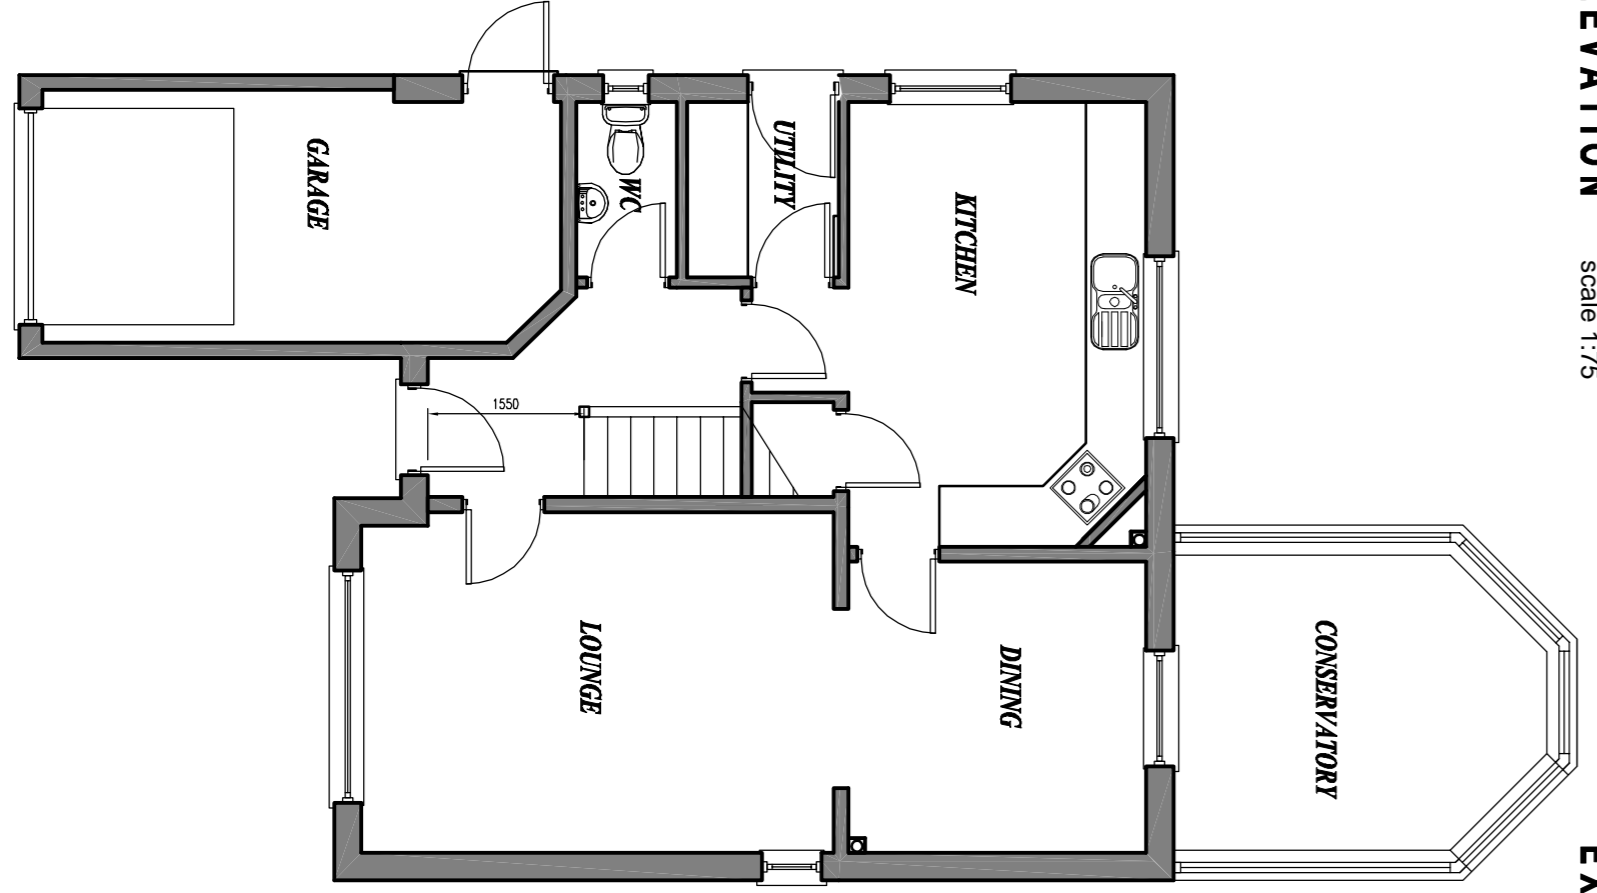


EXISTING FIRST FLOOR PLANS scale 1:75

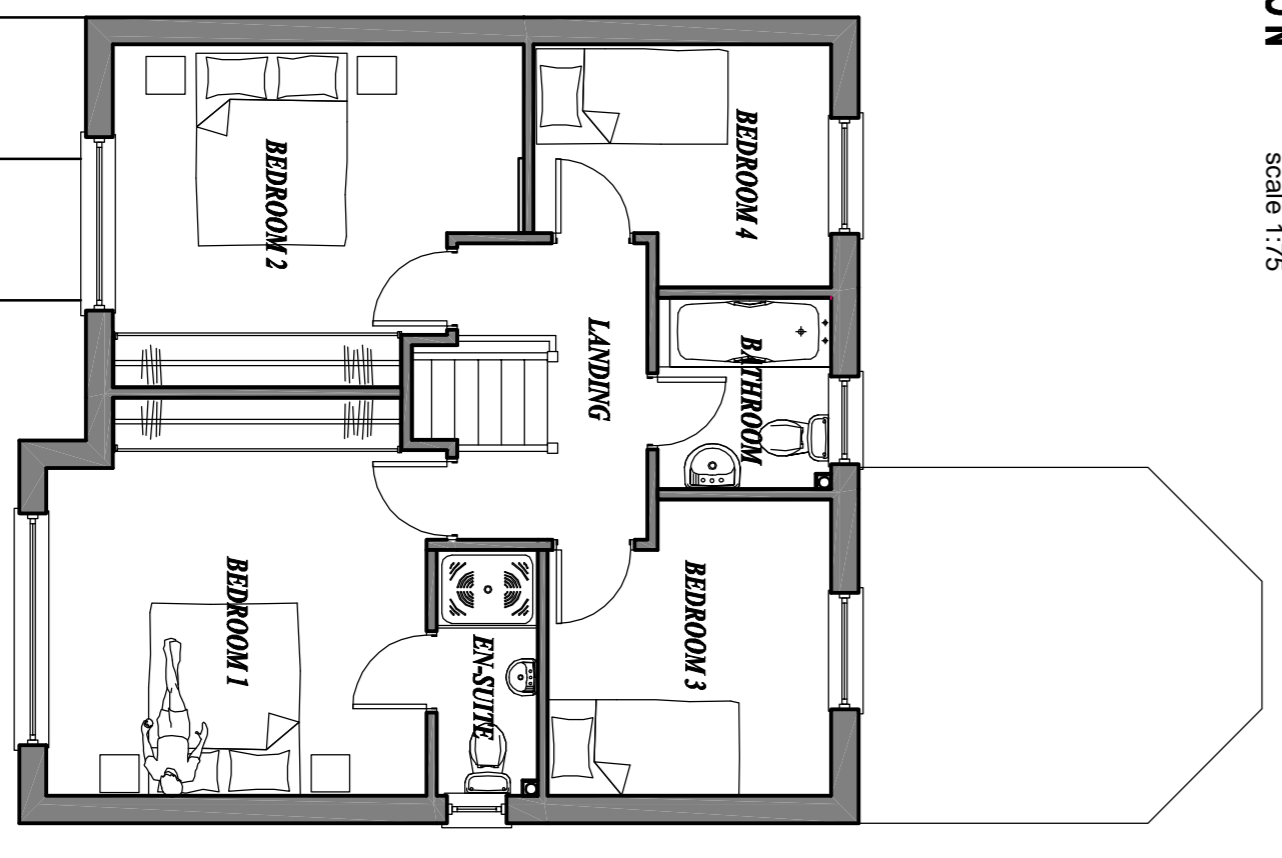

EXISTING FIRST FLOOR PLANS scale 1:75

LOCATION PLAN scale 1:1250

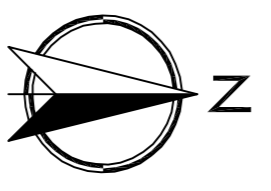

ALL CONSTRUCTION TO BE IN ACCORDANCE WITH ROBUST CONSTRUCTION DETAILS IN ORDER TO ENSURE COMPLY WITH RESOLUTION AND TO LIMIT AIR LEAKAGE BS 5250 and 1. The proposed roof conversion is in accordance with BR 227 Thermal insulation: roofing side.

Boarshurst
BUILDING CONTRACTORS

the imaginative building company
tel : 0161-678-0300
info@boarshurst.co.uk

Office: 3 BERSHAW GROVE
LEIGH

Project: TRINISED ROOF LIFT CONVERSION

DWG Title: PROPOSED PLANS & SECTIONS

Date: SEPT 2019

Scale: 1:50

Drawn: [Name]

Job No: 232710